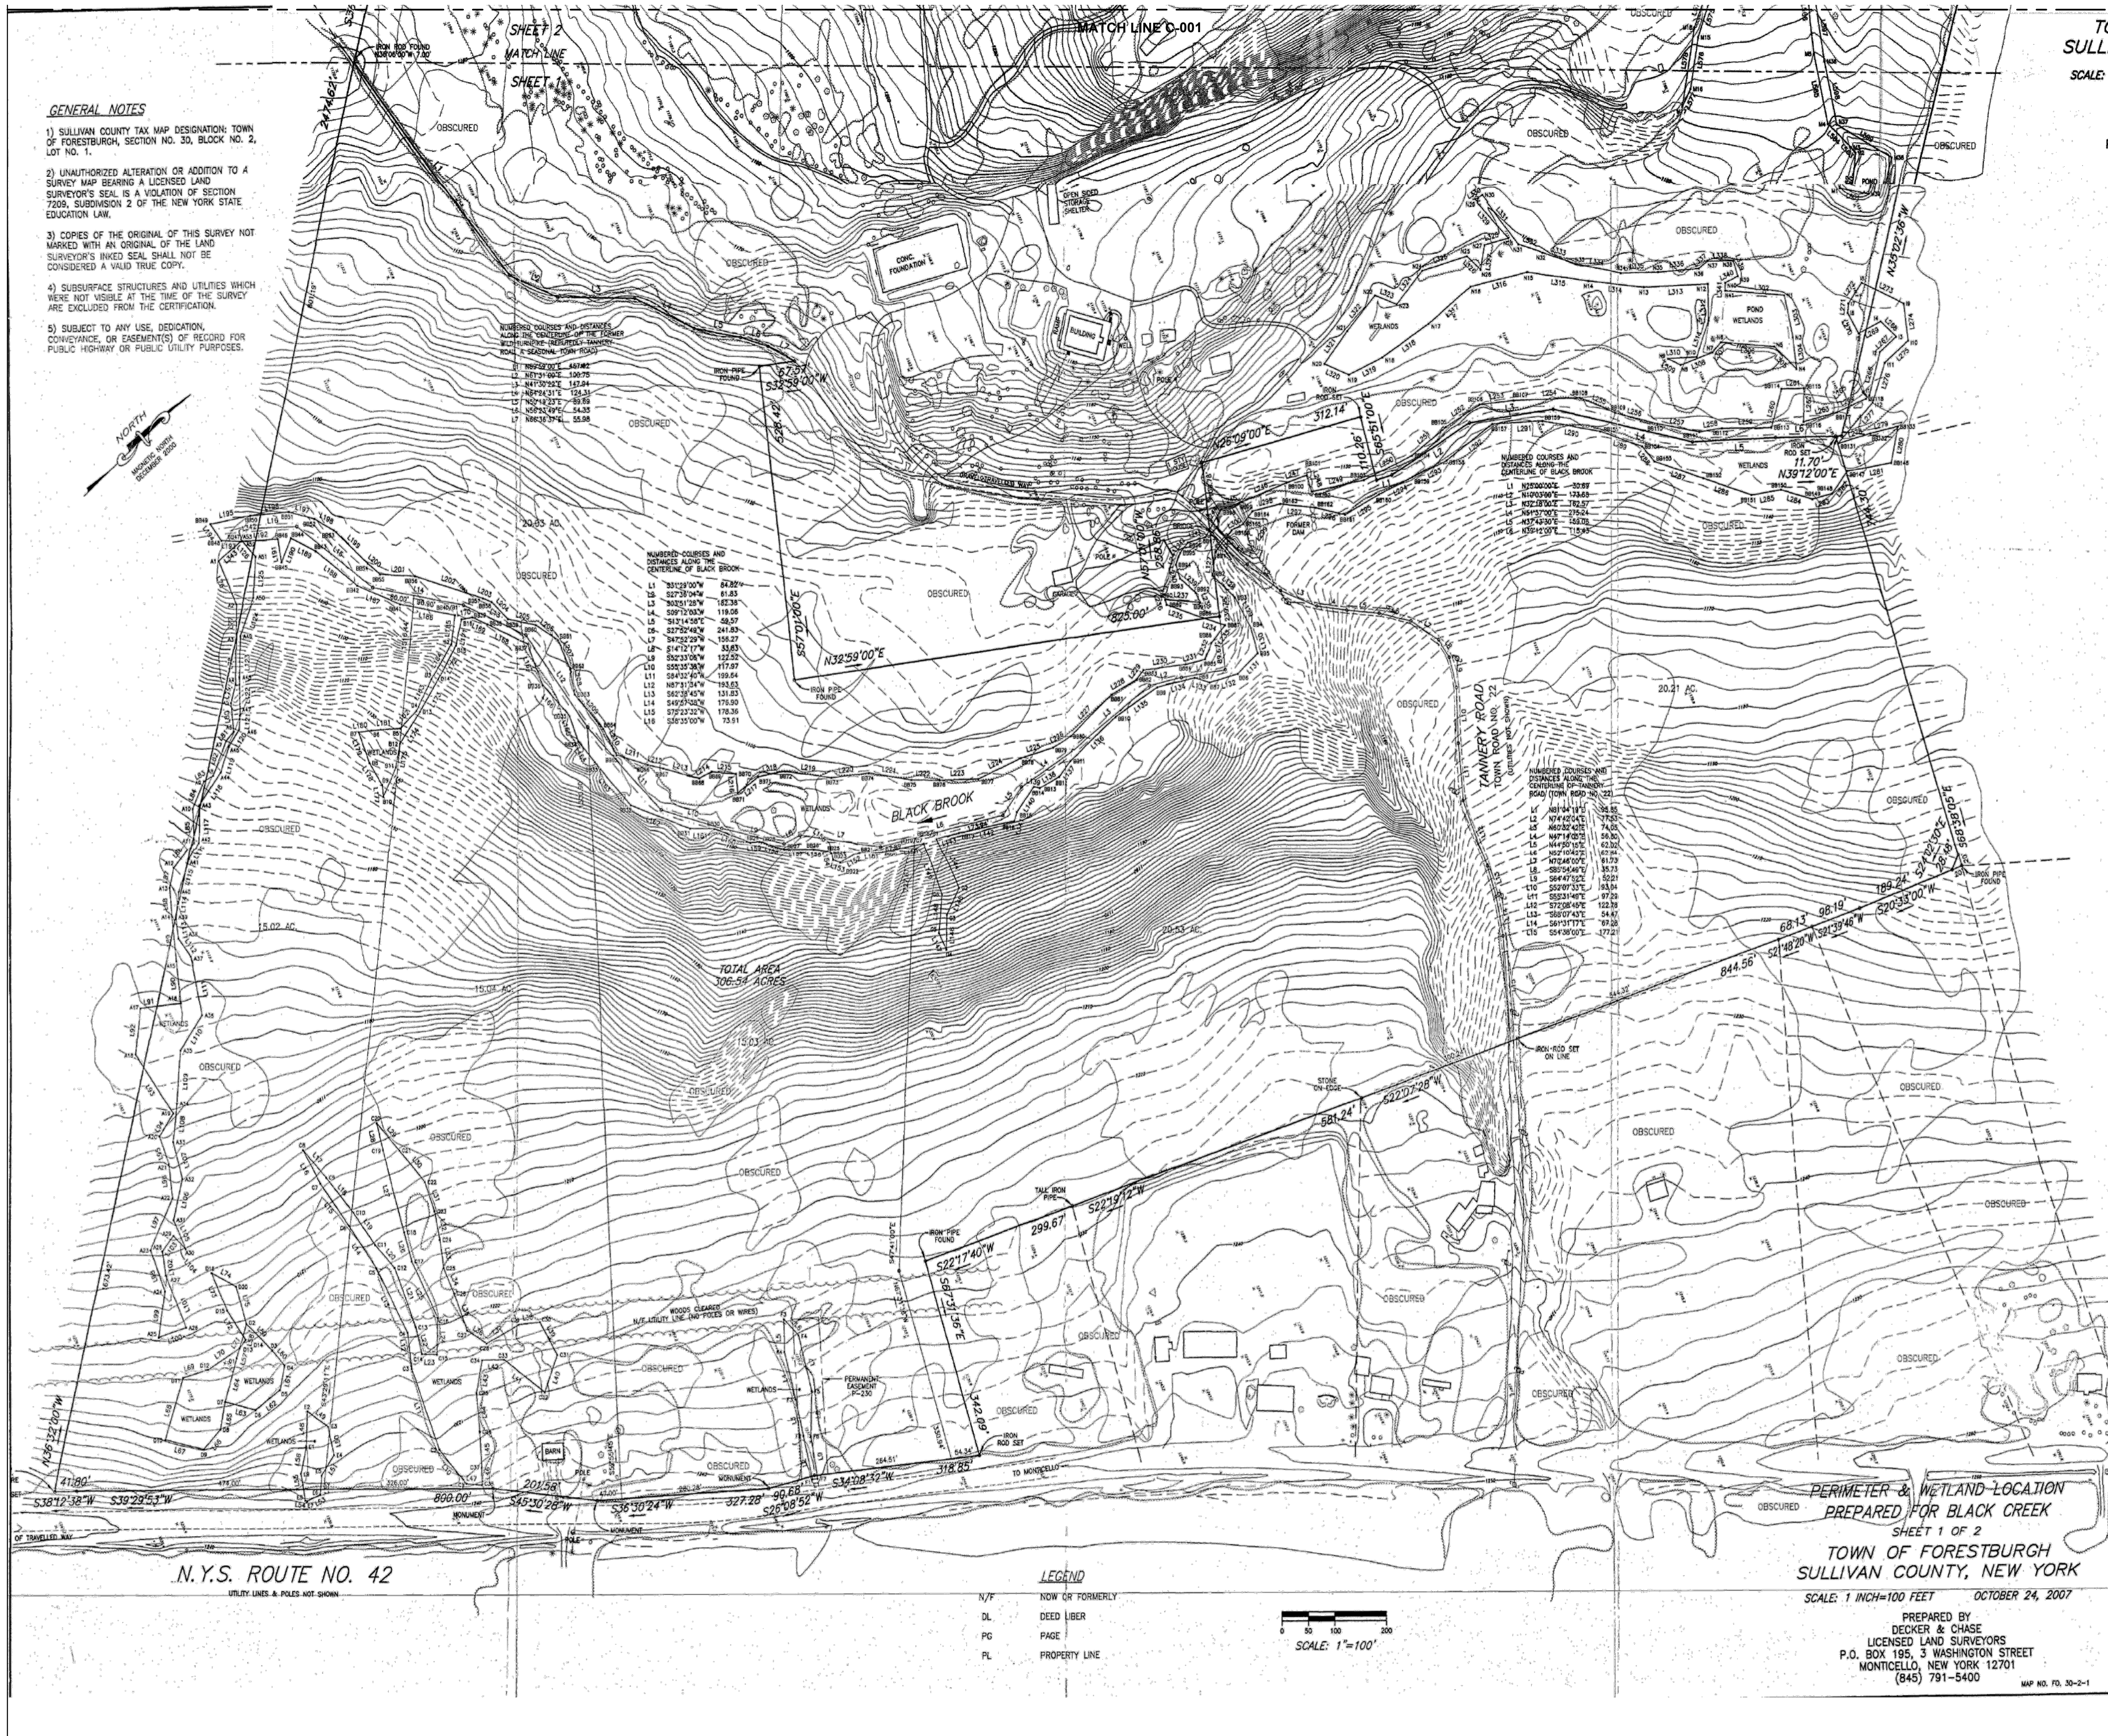


1 EXISTING CONDITIONS
1"=100'

--	--	

THE GRAND LUXURY RETREAT


CONCEPT SKETCH

SCALE 1" = 200'

APPROXIMATELY 42 CABINS PROPOSED

NOTE: CABINS ARE PLACED STRATEGICALLY APPROXIMATELY 100' APART FOR PRIVACY SO THE GOAL IS TO NOT BE IN FULL VIEW OF THE CABIN NEXT TO YOU, SEMI - TUCKED IN THE WOODS

PROJECT SHOWN IN COLOR

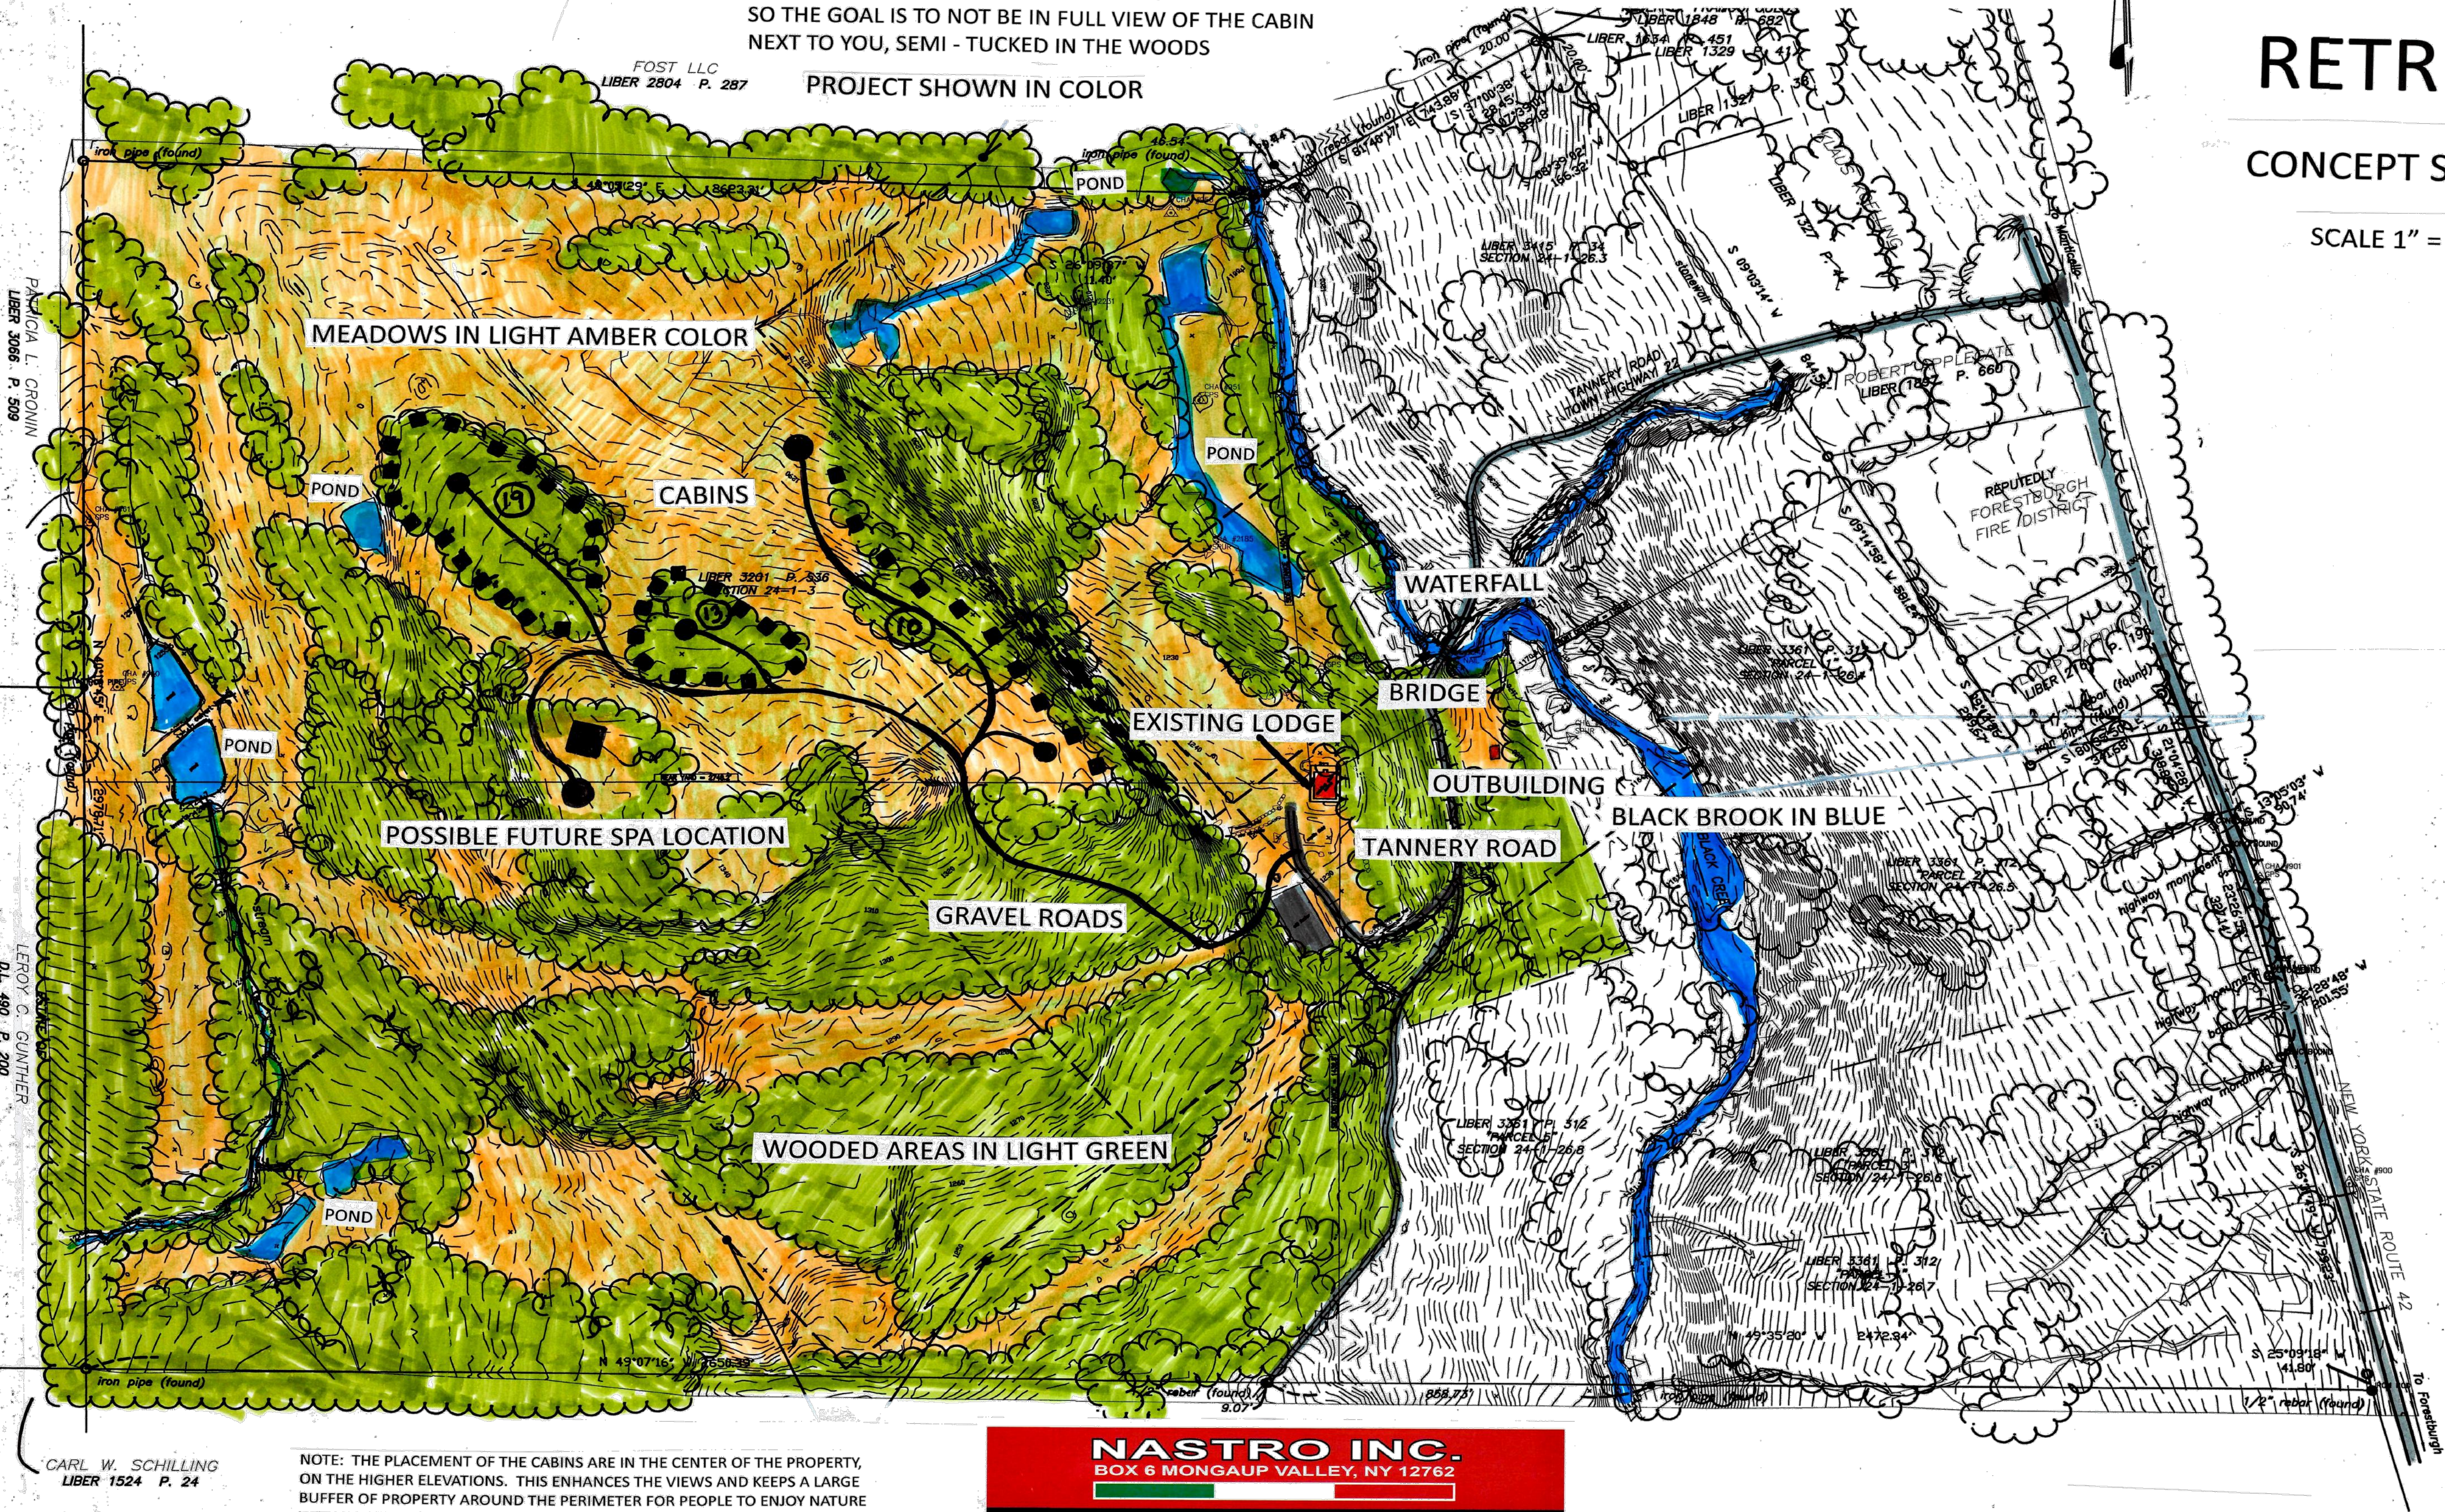

CARL W. SCHILLING
LIBER 1524 P. 24

NOTE: THE PLACEMENT OF THE CABINS ARE IN THE CENTER OF THE PROPERTY, ON THE HIGHER ELEVATIONS. THIS ENHANCES THE VIEWS AND KEEPS A LARGE BUFFER OF PROPERTY AROUND THE PERIMETER FOR PEOPLE TO ENJOY NATURE WITH WALKING / HIKING PATHS, ETC.

NASTRO INC.
BOX 6 MONGAUP VALLEY, NY 12762

CUSTOM BUILDERS • COMMERCIAL • RESIDENTIAL
COMPLETE SITE DEVELOPMENT
PHONE 845-343-4982
WWW.NASTROCONSTRUCTION.COM

REV #	DATE	REMARKS:	ISSUE #	DATE	ISSUED FOR:
1	7/3/2025	PROGRESS PRINT			
2	7/10/25	NOT FOR CONSTRUCTION			
3					
4					
FELLENZER ENGINEERING III
ENGINEERING LLP

22 Mulberry St., Suite 2A, Middletown, NY 10940
1-845-343-1481 fx 845-343-4986
181 Church St., Suite 100, Poughkeepsie, NY 12601
1-845-454-9704 fx 855-320-8735

GRAND LUXURY RETREAT SITE PLAN
80 TANNERY ROAD, FORESTBURGH NY 12777

DESIGNED BY:	DRAWN BY:	APPROVED BY:	DATE:
JB	VMB	RDF	7/3/2025
SCALE:	AS SHOWN	FE PROJECT #:	25-084

C-101

PAGE 4 OF 4

Call 811 before you dig

PROGRESS PRINT
7/10/25
NOT FOR CONSTRUCTION